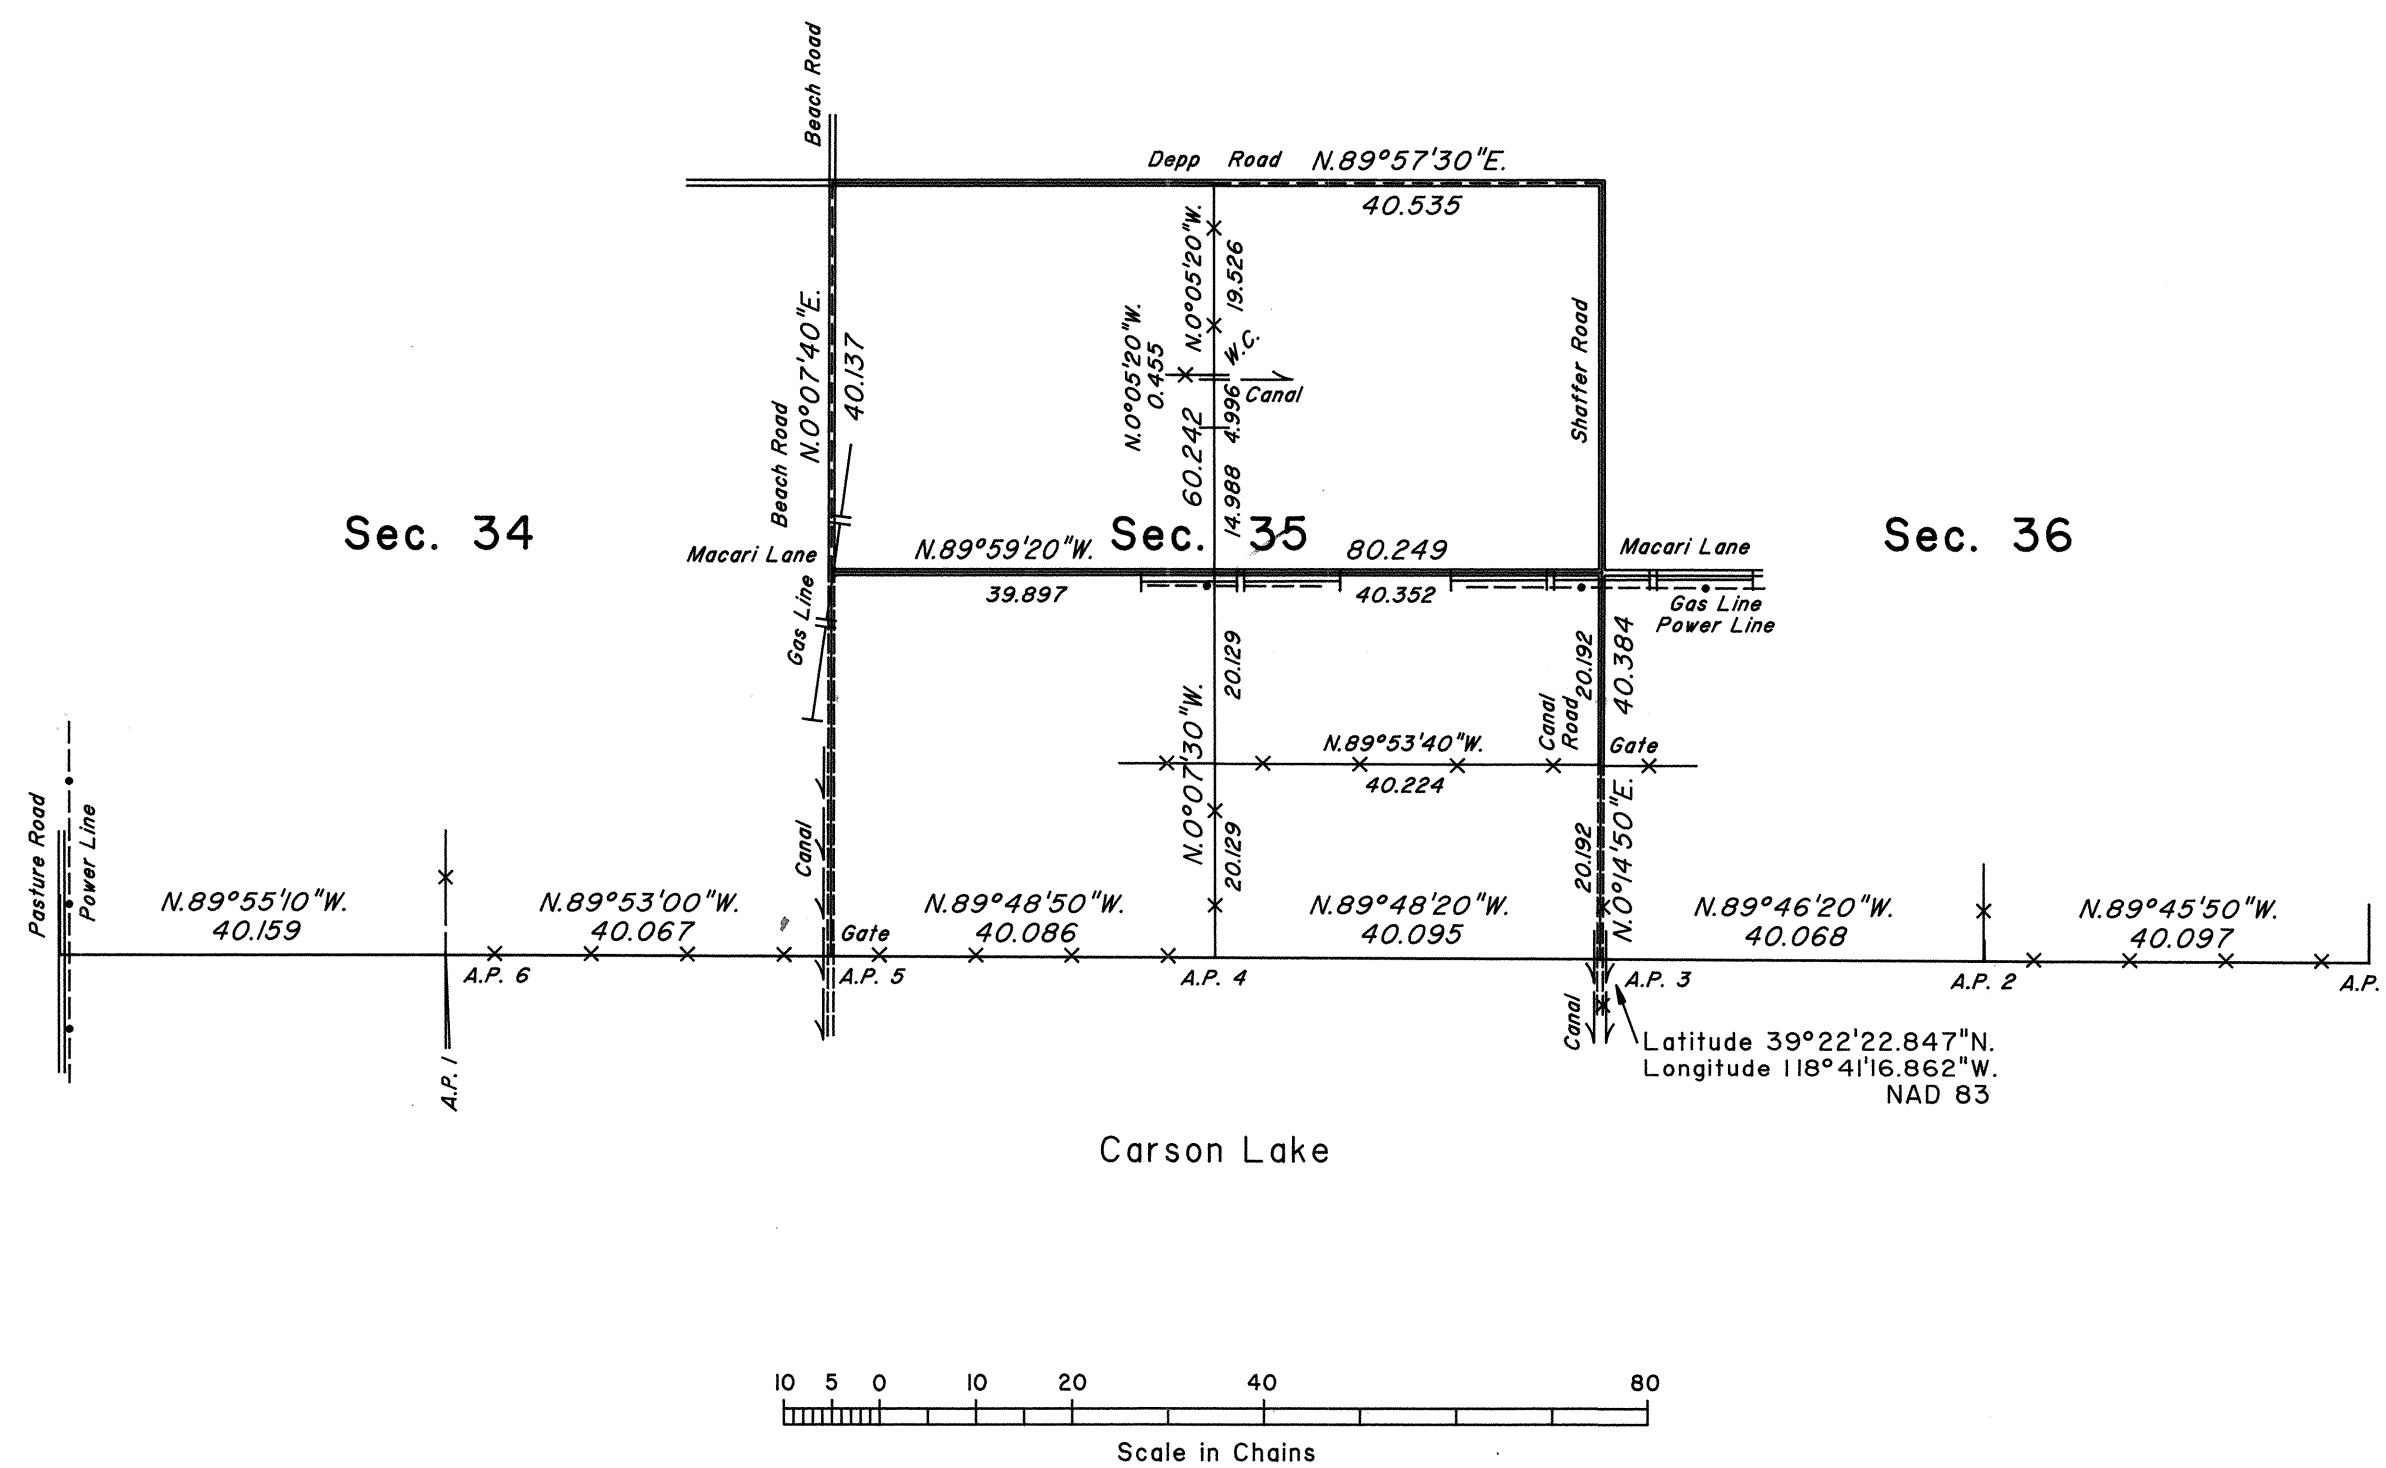
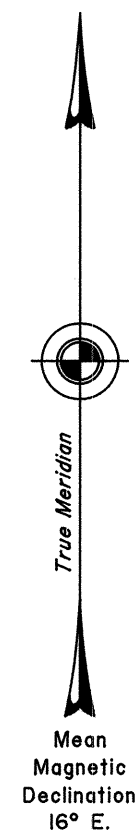


TOWNSHIP 18 NORTH, RANGE 29 EAST, OF THE MOUNT DIABLO MERIDIAN, NEVADA
DEPENDENT RESURVEY AND SUBDIVISION

A history of surveys is contained in the field notes.

The dependent resurvey of a portion of the north boundary of T.17N., R.29E., was executed concurrently under this same group.

This plat, represents the dependent resurvey of a portion of the subdivisional lines designed to restore the corners in their true original locations according to the best available evidence, and the subdivision of section 35, Township 18 North, Range 29 East, Mount Diablo Meridian, Nevada.

For those surveyed lines not showing bearings and distances, refer to the official August 6, 1912 survey.

Survey executed by Brock R. Clifford and Thomas E. Casinger, Cadastral Surveyors, beginning September 11, 1996, and completed July 2, 1998, pursuant to Special Instructions dated June 10, 1996, and Supplemental Special Instructions dated April 30, 1998, for Group No. 763, Nevada.

UNITED STATES DEPARTMENT OF THE INTERIOR
BUREAU OF LAND MANAGEMENT

Reno, Nevada November 23, 1998

This plat is strictly conformable to the approved field notes, and the survey, having been correctly executed in accordance with the requirements of law and the regulations of this Bureau, is hereby accepted.

For the Director

David H. Clark

Chief Cadastral Surveyor, Nevada